


TLORIS PRITLIČJA - OBSTOJEČE

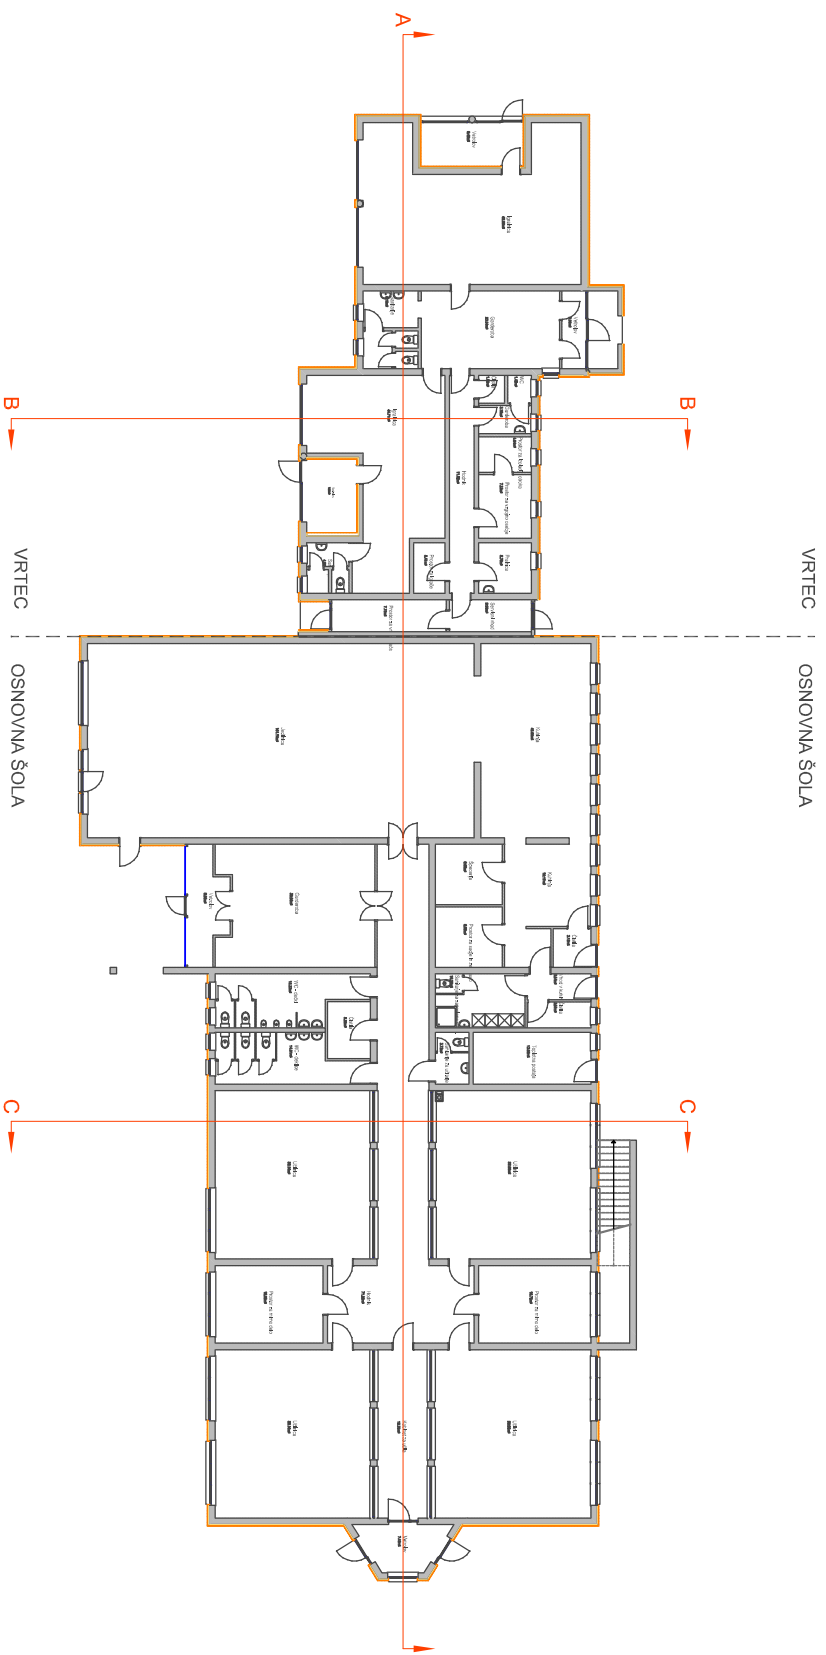

POVRŠINE in VOLUMNI PRITLIČJA:

VRTEC

bruto: 268.12 m²
netto: 217.03 m²


bruto: 1267.92 m³
netto: 651.09 m³

OSNOVNA ŠOLA

bruto: 803.04 m²
netto: 723.27 m²

bruto: 2169.81 m³
netto: 2612.96 m³

TLORIS KLETI - OBSTOJEČE

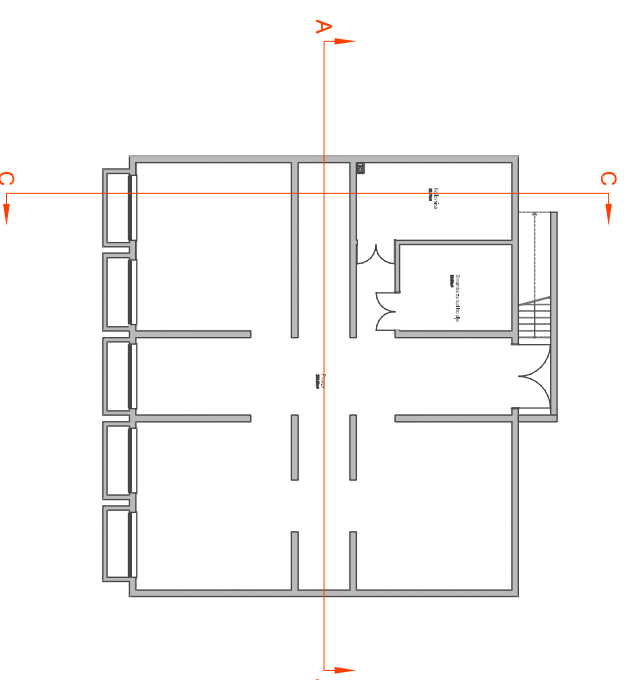

POVRŠINE in VOLUMNI KLETI:

OSNOVNA ŠOLA

bruto: 367.20 m²
netto: 327.39 m²

bruto: 1119.96 m³
netto: 916.69 m³

SKUPAJ:

VRTEC + OSNOVNA ŠOLA

bruto: 1438.36 m²
netto: 1267.69 m²

bruto: 4557.69 m³
netto: 4180.74 m³